
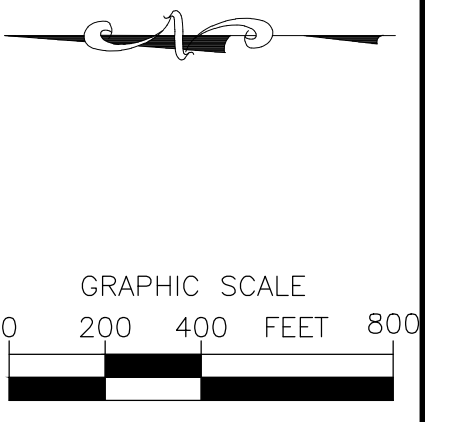


c:\users\christshawkins\set engineering, llc dropbox\current projects\glacier club\cad\tamarron metro dist exhibit\tamarron metro dist exhibit.dwg

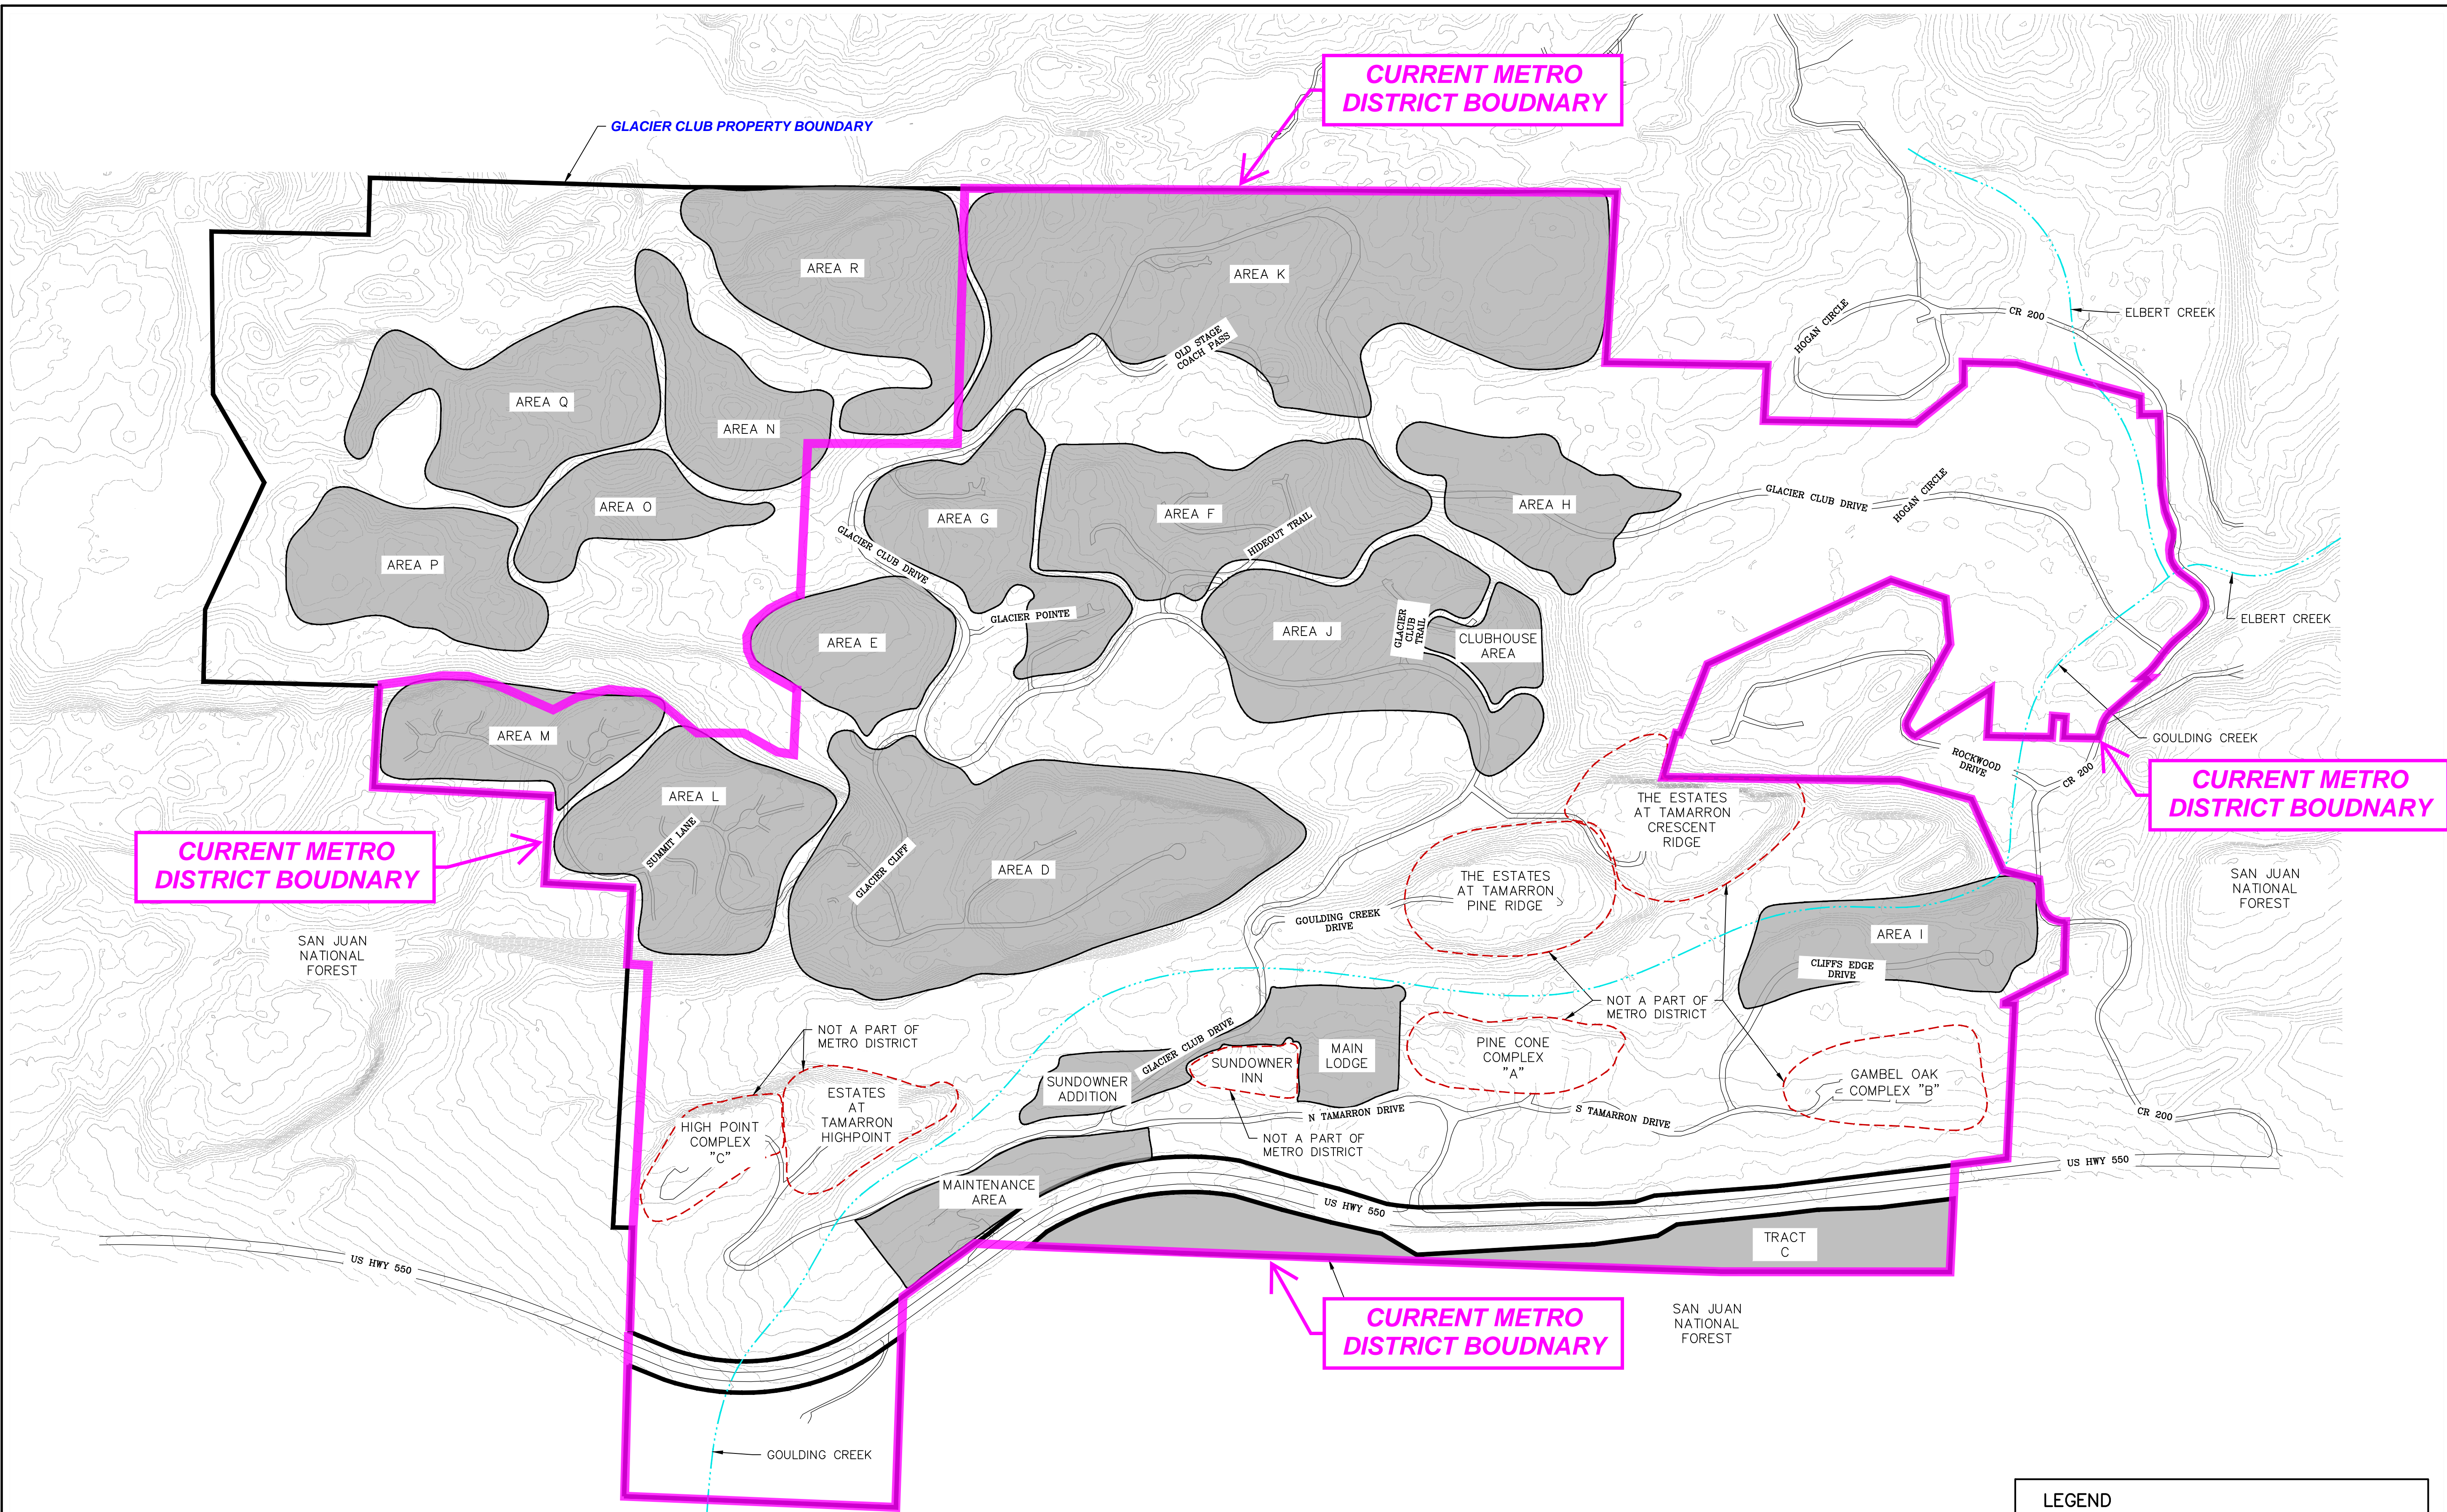

Revisions:	#	DATE	DESCRIPTION

TAMARRON METROPOLITAN DISTRICT
LGID # 65169
12/28/2022

SET
 CIVIL ENGINEERING
 1309 E. 3rd Ave., #206
 Durango, CO 81301
 970-403-5088

PLAN NO.
TMD1.0

Sheet 1 of 1
 Project: GLACIER CLUB
 Date: 12/28/2022
 Drawn By: CH
 Checked By: JG

FOR REVIEW ONLY
NOT FOR CONSTRUCTION

LEGEND	
DISTRICT BOUNDARY	
ROAD	
CREEK	
AREA INCLUDED IN DISTRICT	
AREA NOT A PART OF DISTRICT	

TAMARRON METROPOLITAN DISTRICT
 LOCATED IN SECTION 36, T 38 N, R 9 W AND SECTIONS 1, 2, AND 12, T 37 N, R 9 W, N.M.P.M.
 LA PLATA COUNTY, COLORADO